


DO NOT SCALE

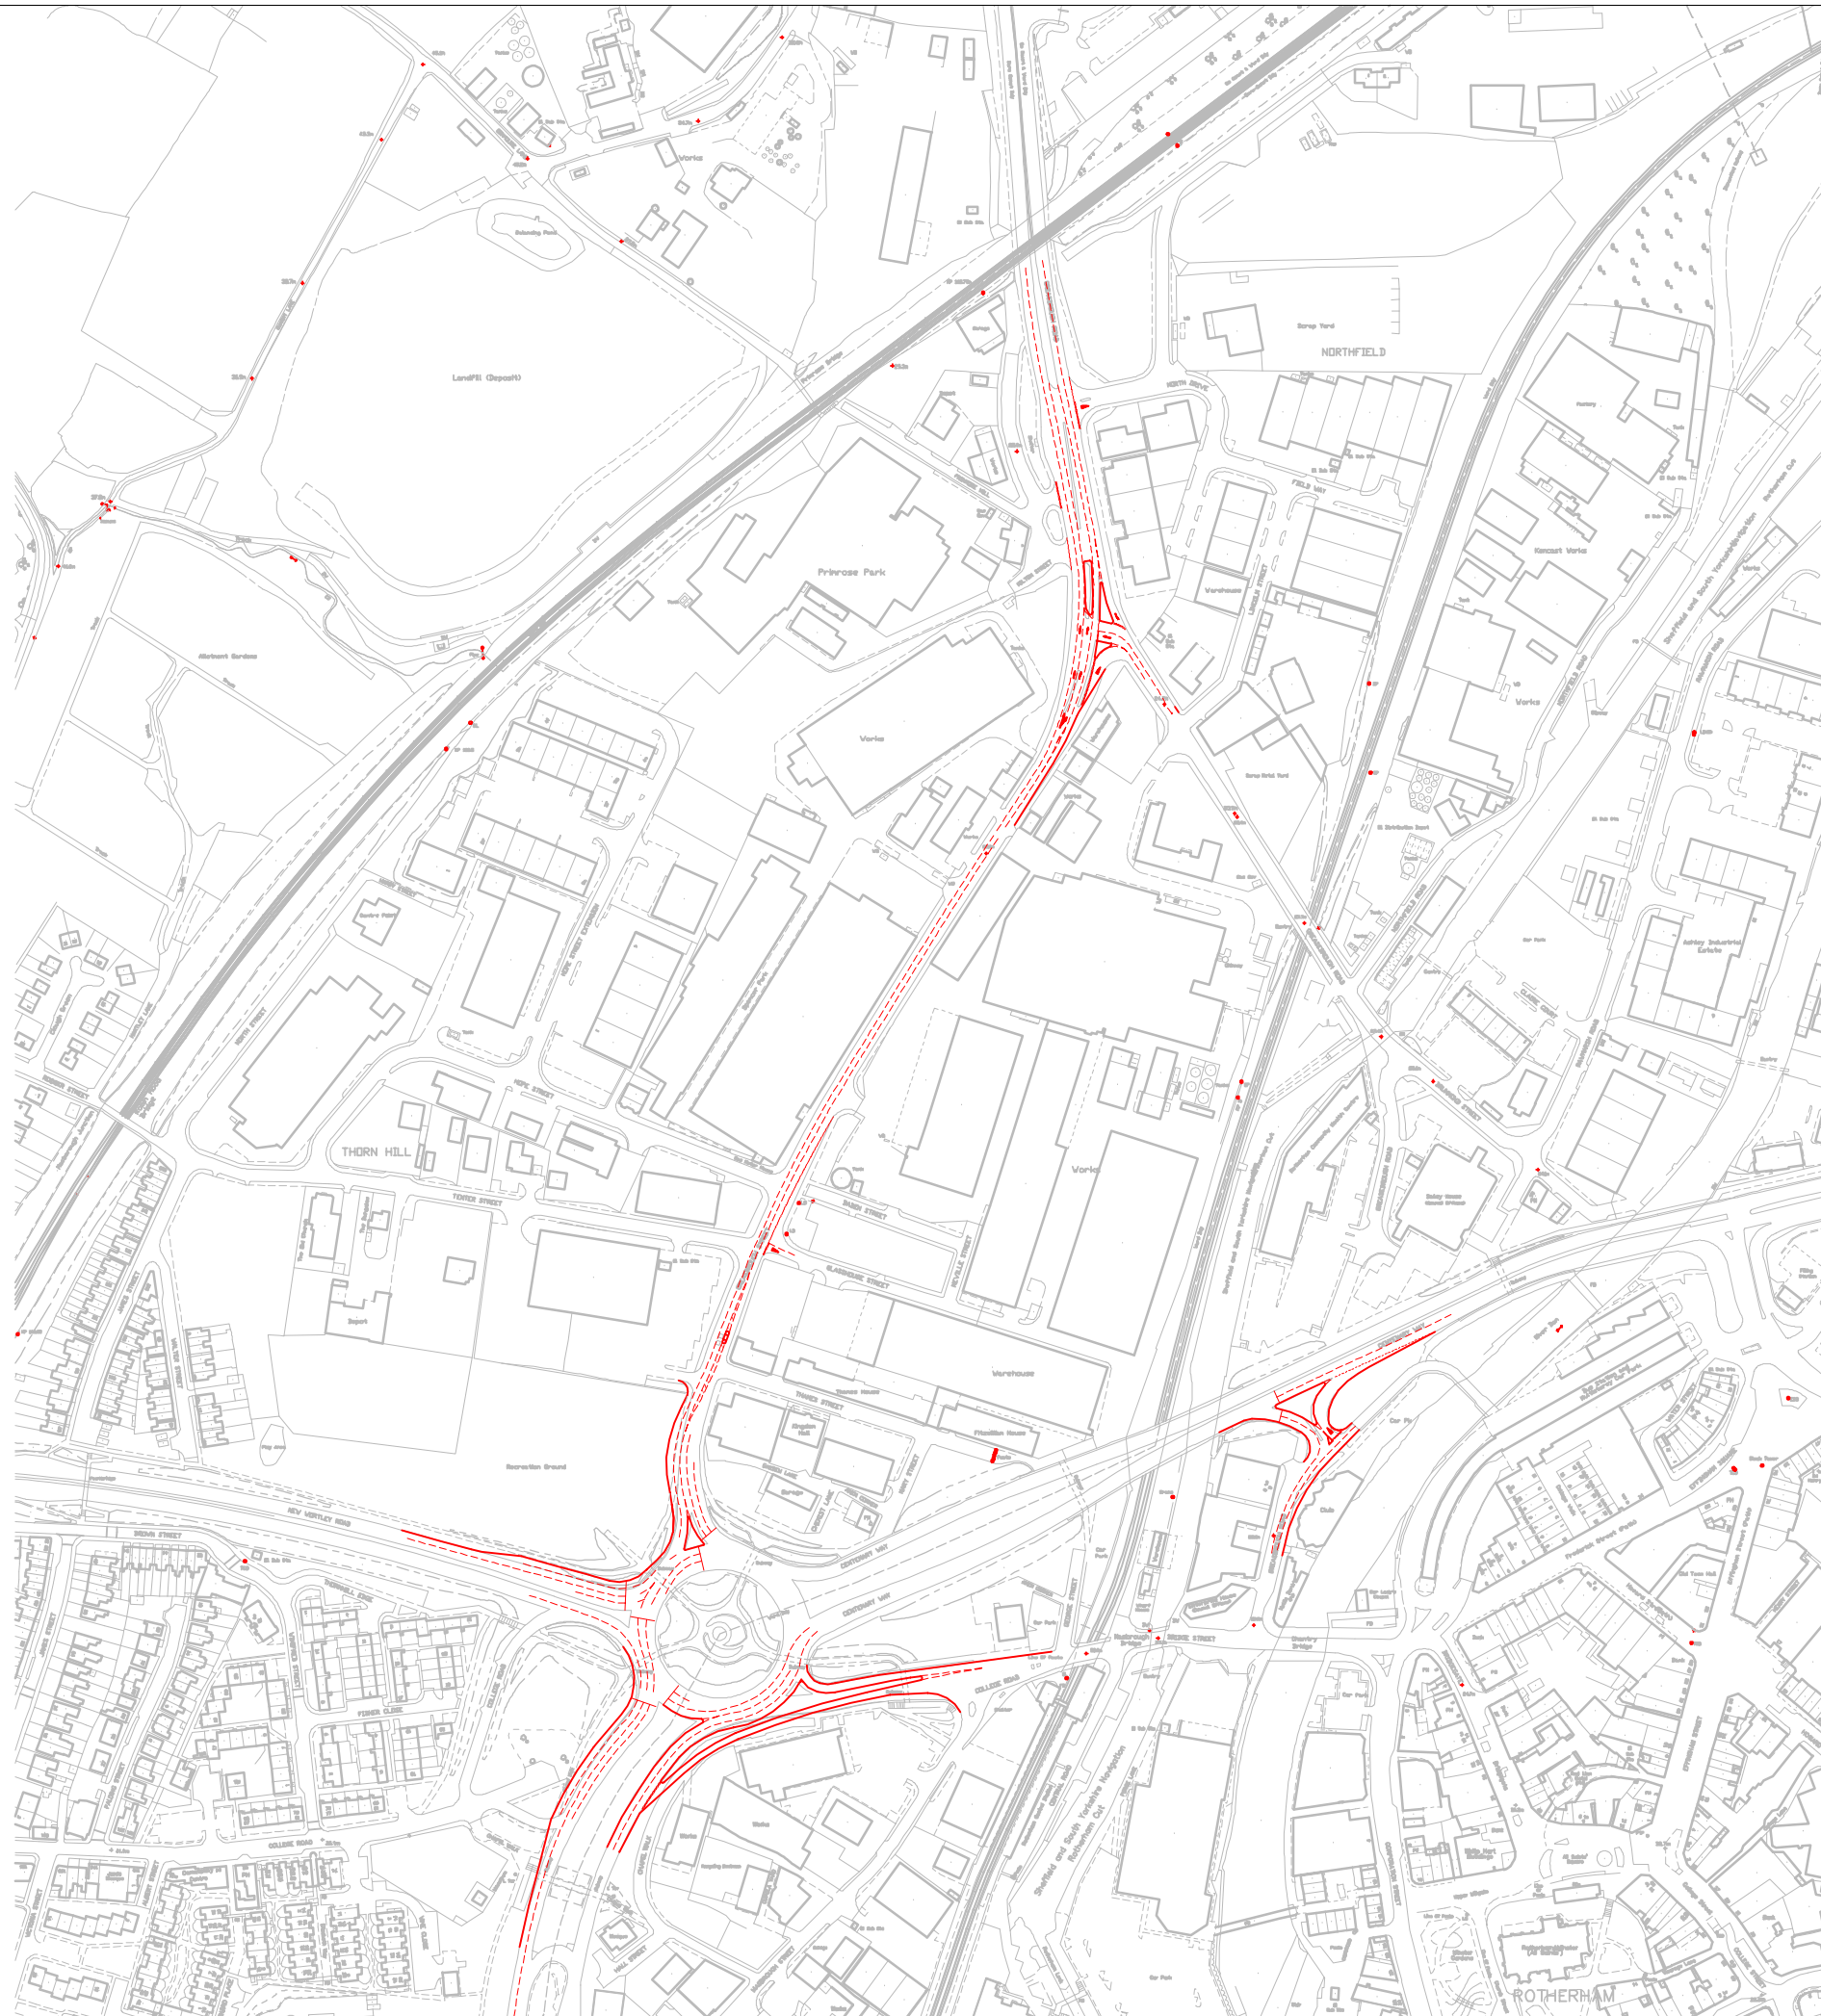

REV	DATE	BY	DESCRIPTION	CHK	APD
A	16/06/17	GDM	FIRST ISSUE	AR	JD

DRAWING STATUS: FOR INFORMATION ONLY



Three White Rose Office Park, Millshaw Park Lane, Leeds LS11 0DT
Tel: +44 (0)113 395 6200 Fax: +44 (0)113 395 6201
www.wspgroup.com www.pbworld.com

CLIENT: ROTHERHAM MBC

ARCHITECT:

PROJECT: COLLEGE ROAD NPIF

TITLE: PROPOSED COLLEGE ROAD NPIF SCHEME

SCALE @ A3: 1:4000	CHECKED: AR	APPROVED: JD
CAD FILE: -	DESIGN-DRAWN: GDM	DATE: June 2017
PROJECT No: 50400834	DRAWING No: SK-006	REV: A

© WSP Group Ltd