
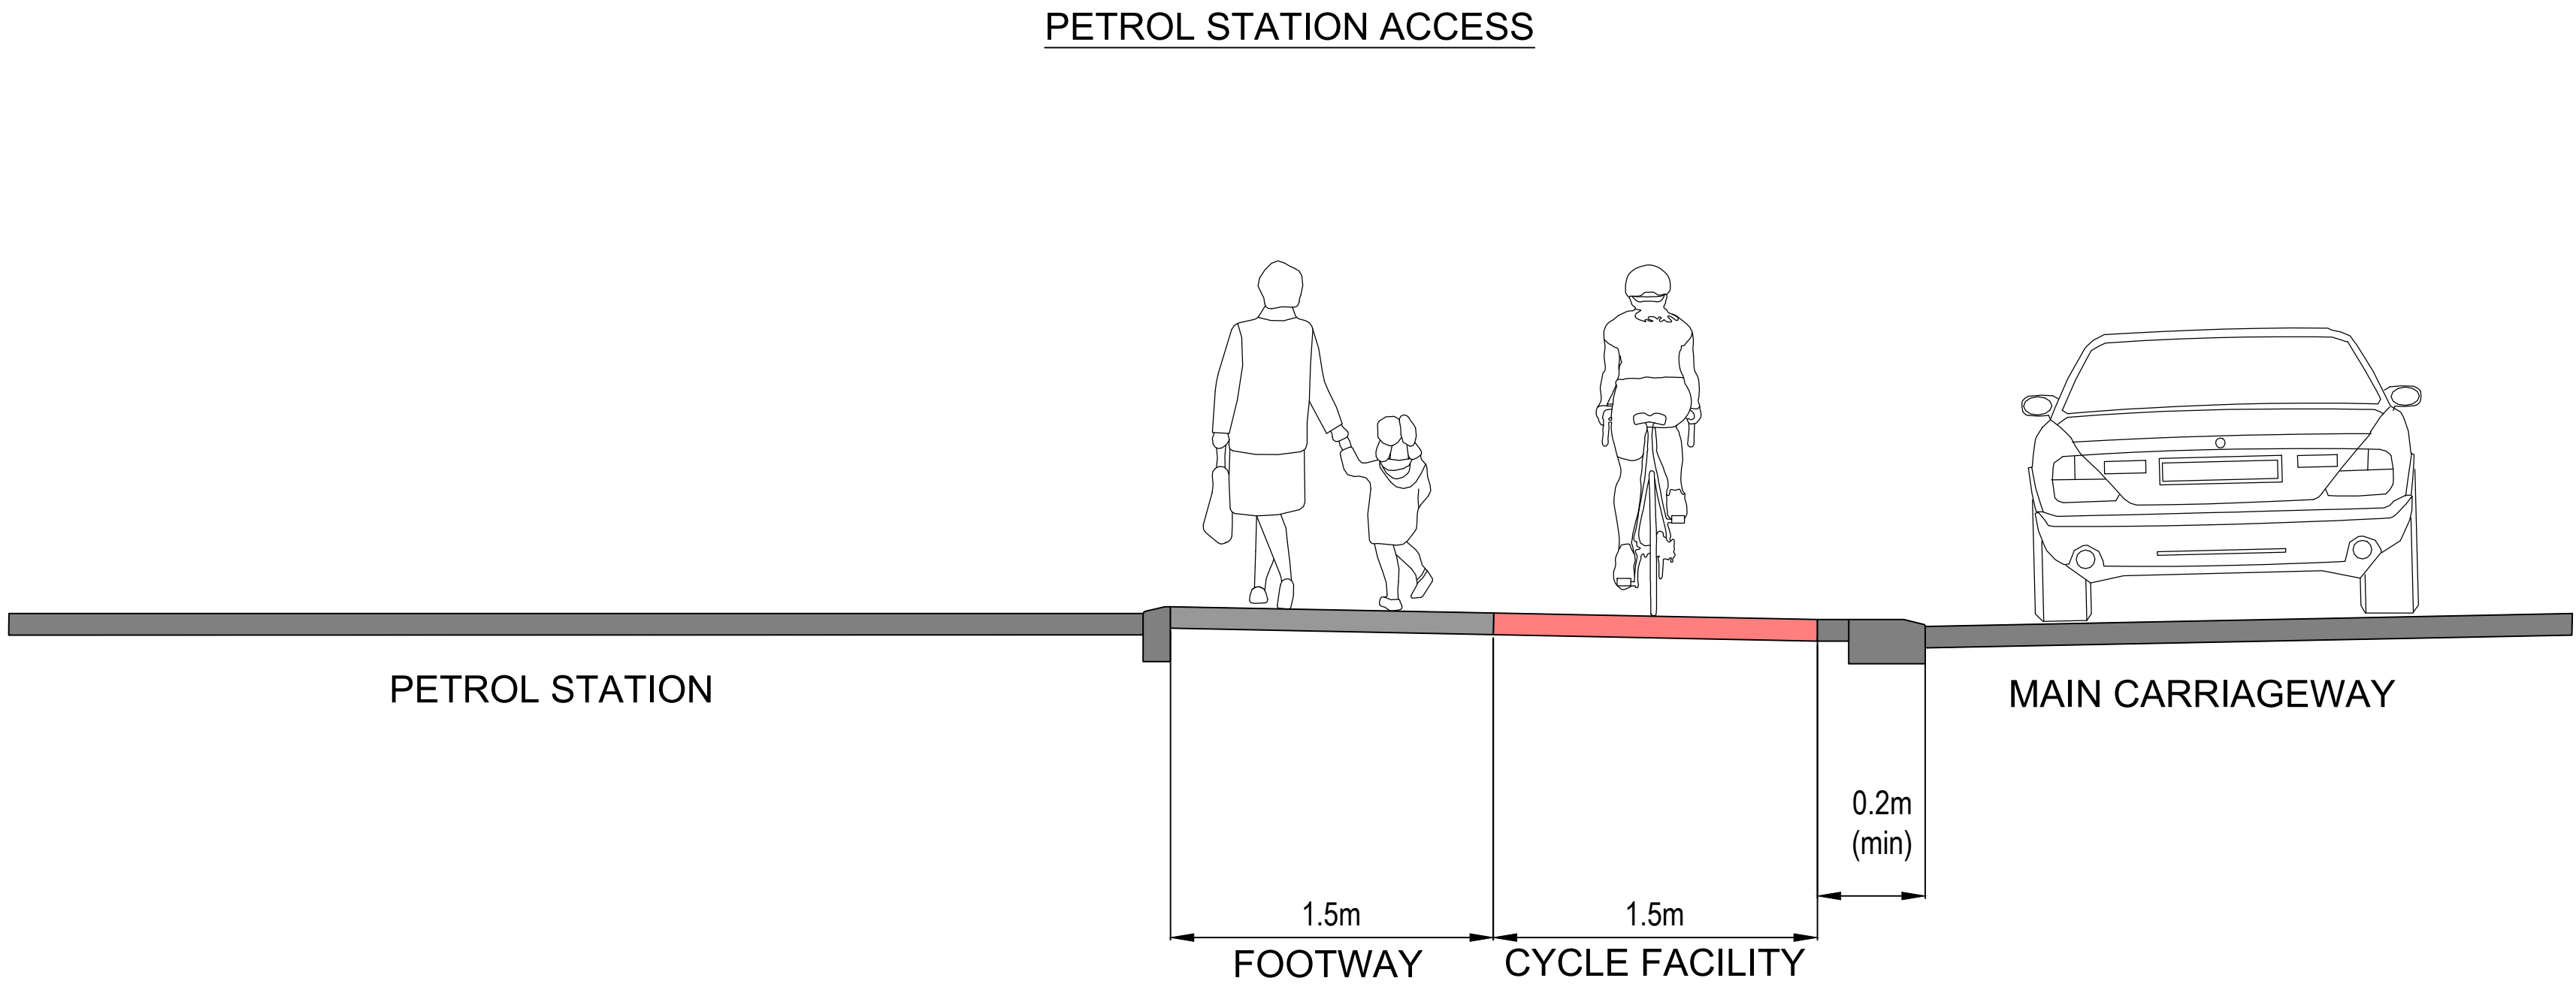


ISO A1 594mm x 841mm

File name: L:\LEGACY\IPMK\_SHARED\IMHA\_PSP3\ROTHERHAM\_MBC\60656118-ACM-HGN-GEN-GEN-ZZ-Z-DR-CH-0010 - 0011 CROSS SECTIONS.DWG

Last saved by: LEUNGCK11(2022.02.17) Last Plotted: 2022.02.18

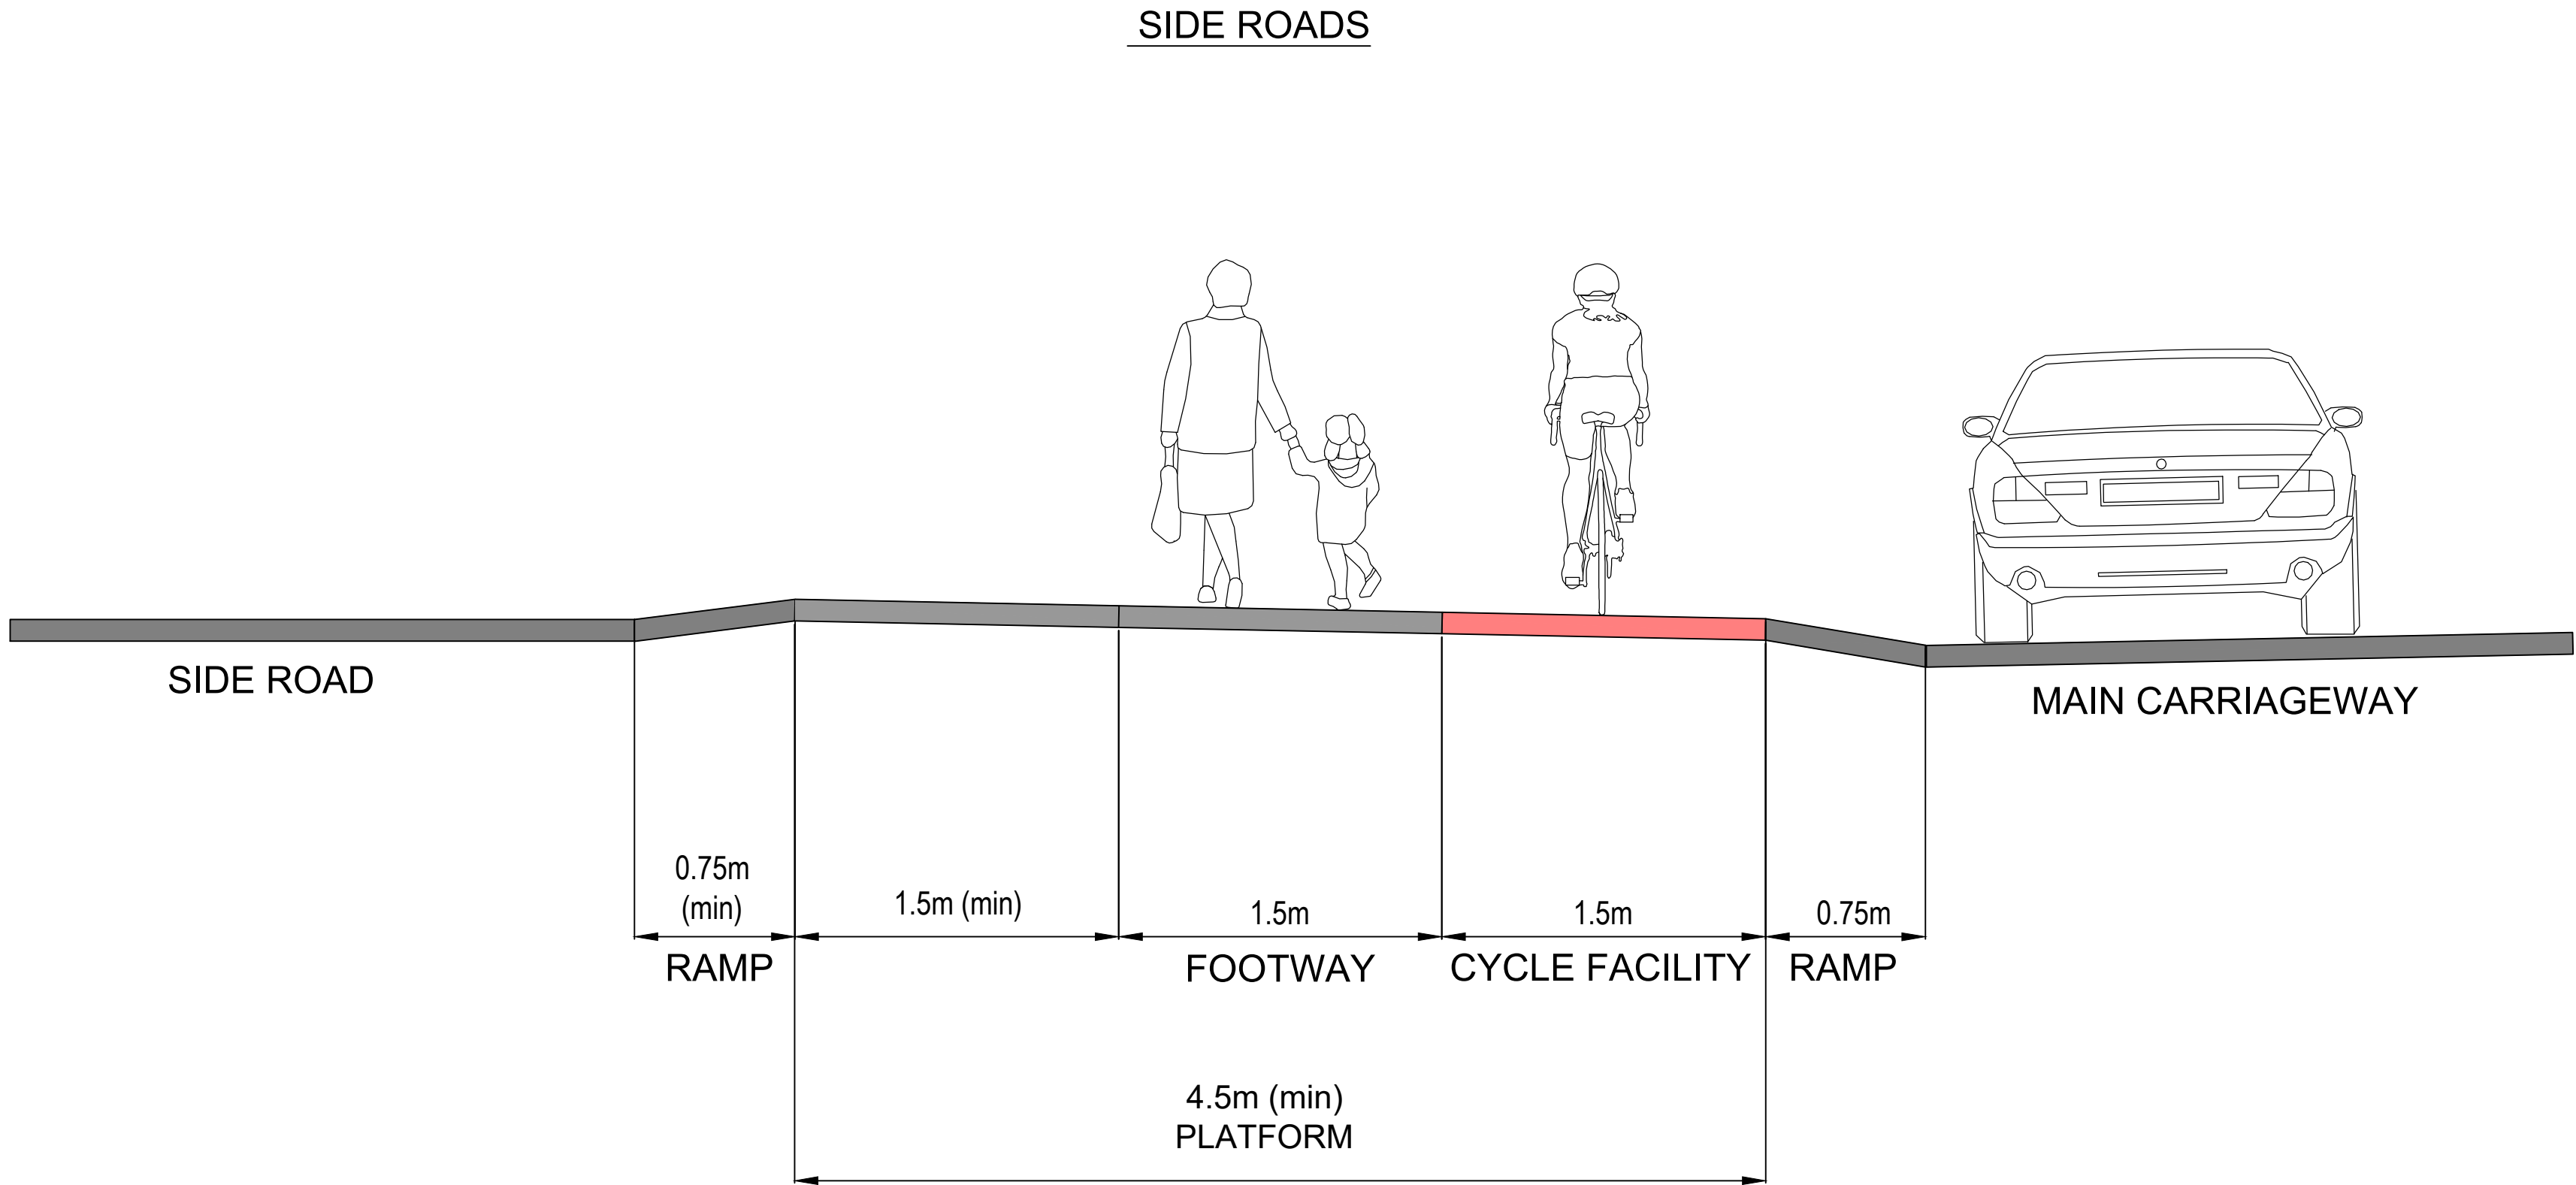

AECOM

PROJECT

BROOM ROAD  
CYCLE SCHEME

CLIENT



Riverside House, Main Street  
Rotherham S60 1AE  
tel: +44 (0)1709 382121  
www.rotherham.gov.uk

CONSULTANT

AECOM

Royal Court  
Basil Close  
Chesterfield, S41 7SL  
tel: +44 (0)1246 209 221  
www.aecom.com

NOTES

- THIS DRAWING IS TO BE READ IN CONJUNCTION WITH ALL OTHER RELEVANT DOCUMENTATION.
- DO NOT SCALE FROM THIS DRAWING. USE ONLY PRINTED DIMENSIONS.
- ALL DIMENSIONS IN MILLIMETERS, ALL CHAINAGES, LEVELS AND COORDINATES ARE IN METRES UNLESS DEFINED OTHERWISE.
- THIS DRAWING IS TO BE READ IN CONJUNCTION WITH THE PROJECT HEALTH & SAFETY FILE FOR ANY IDENTIFIED POTENTIAL RISKS.

KEY

	CARRIAGEWAY
	FOOTWAY
	CYCLE FACILITY
	OFFSET

REVISION DETAILS	BY	DATE	SUFFIX
	CHECK		

PROJECT MANAGEMENT INITIALS

DESIGNED: JW CHECKED: JL APPROVED:

INTERNAL PROJECT NUMBER SCALE

60656118 1:500

STATUS BS1192 SUITABILITY

DETAIL DESIGN -

SHEET TITLE

SIDE ROAD CROSS SECTIONS

DRAWING NUMBER REV

60656118-ACM-HGN-GEN-GEN-ZZ-Z-DR-CH-0011 D01

This drawing has been prepared for the use of AECOM's client. It may not be used, modified, reproduced or relied upon by third parties, except as agreed by AECOM or as required by law. AECOM accepts no responsibility, and denies any liability, whatsoever, to any party that uses or relies on this drawing without AECOM's express written consent. Do not scale this document. All measurements must be obtained from the stated dimensions.