


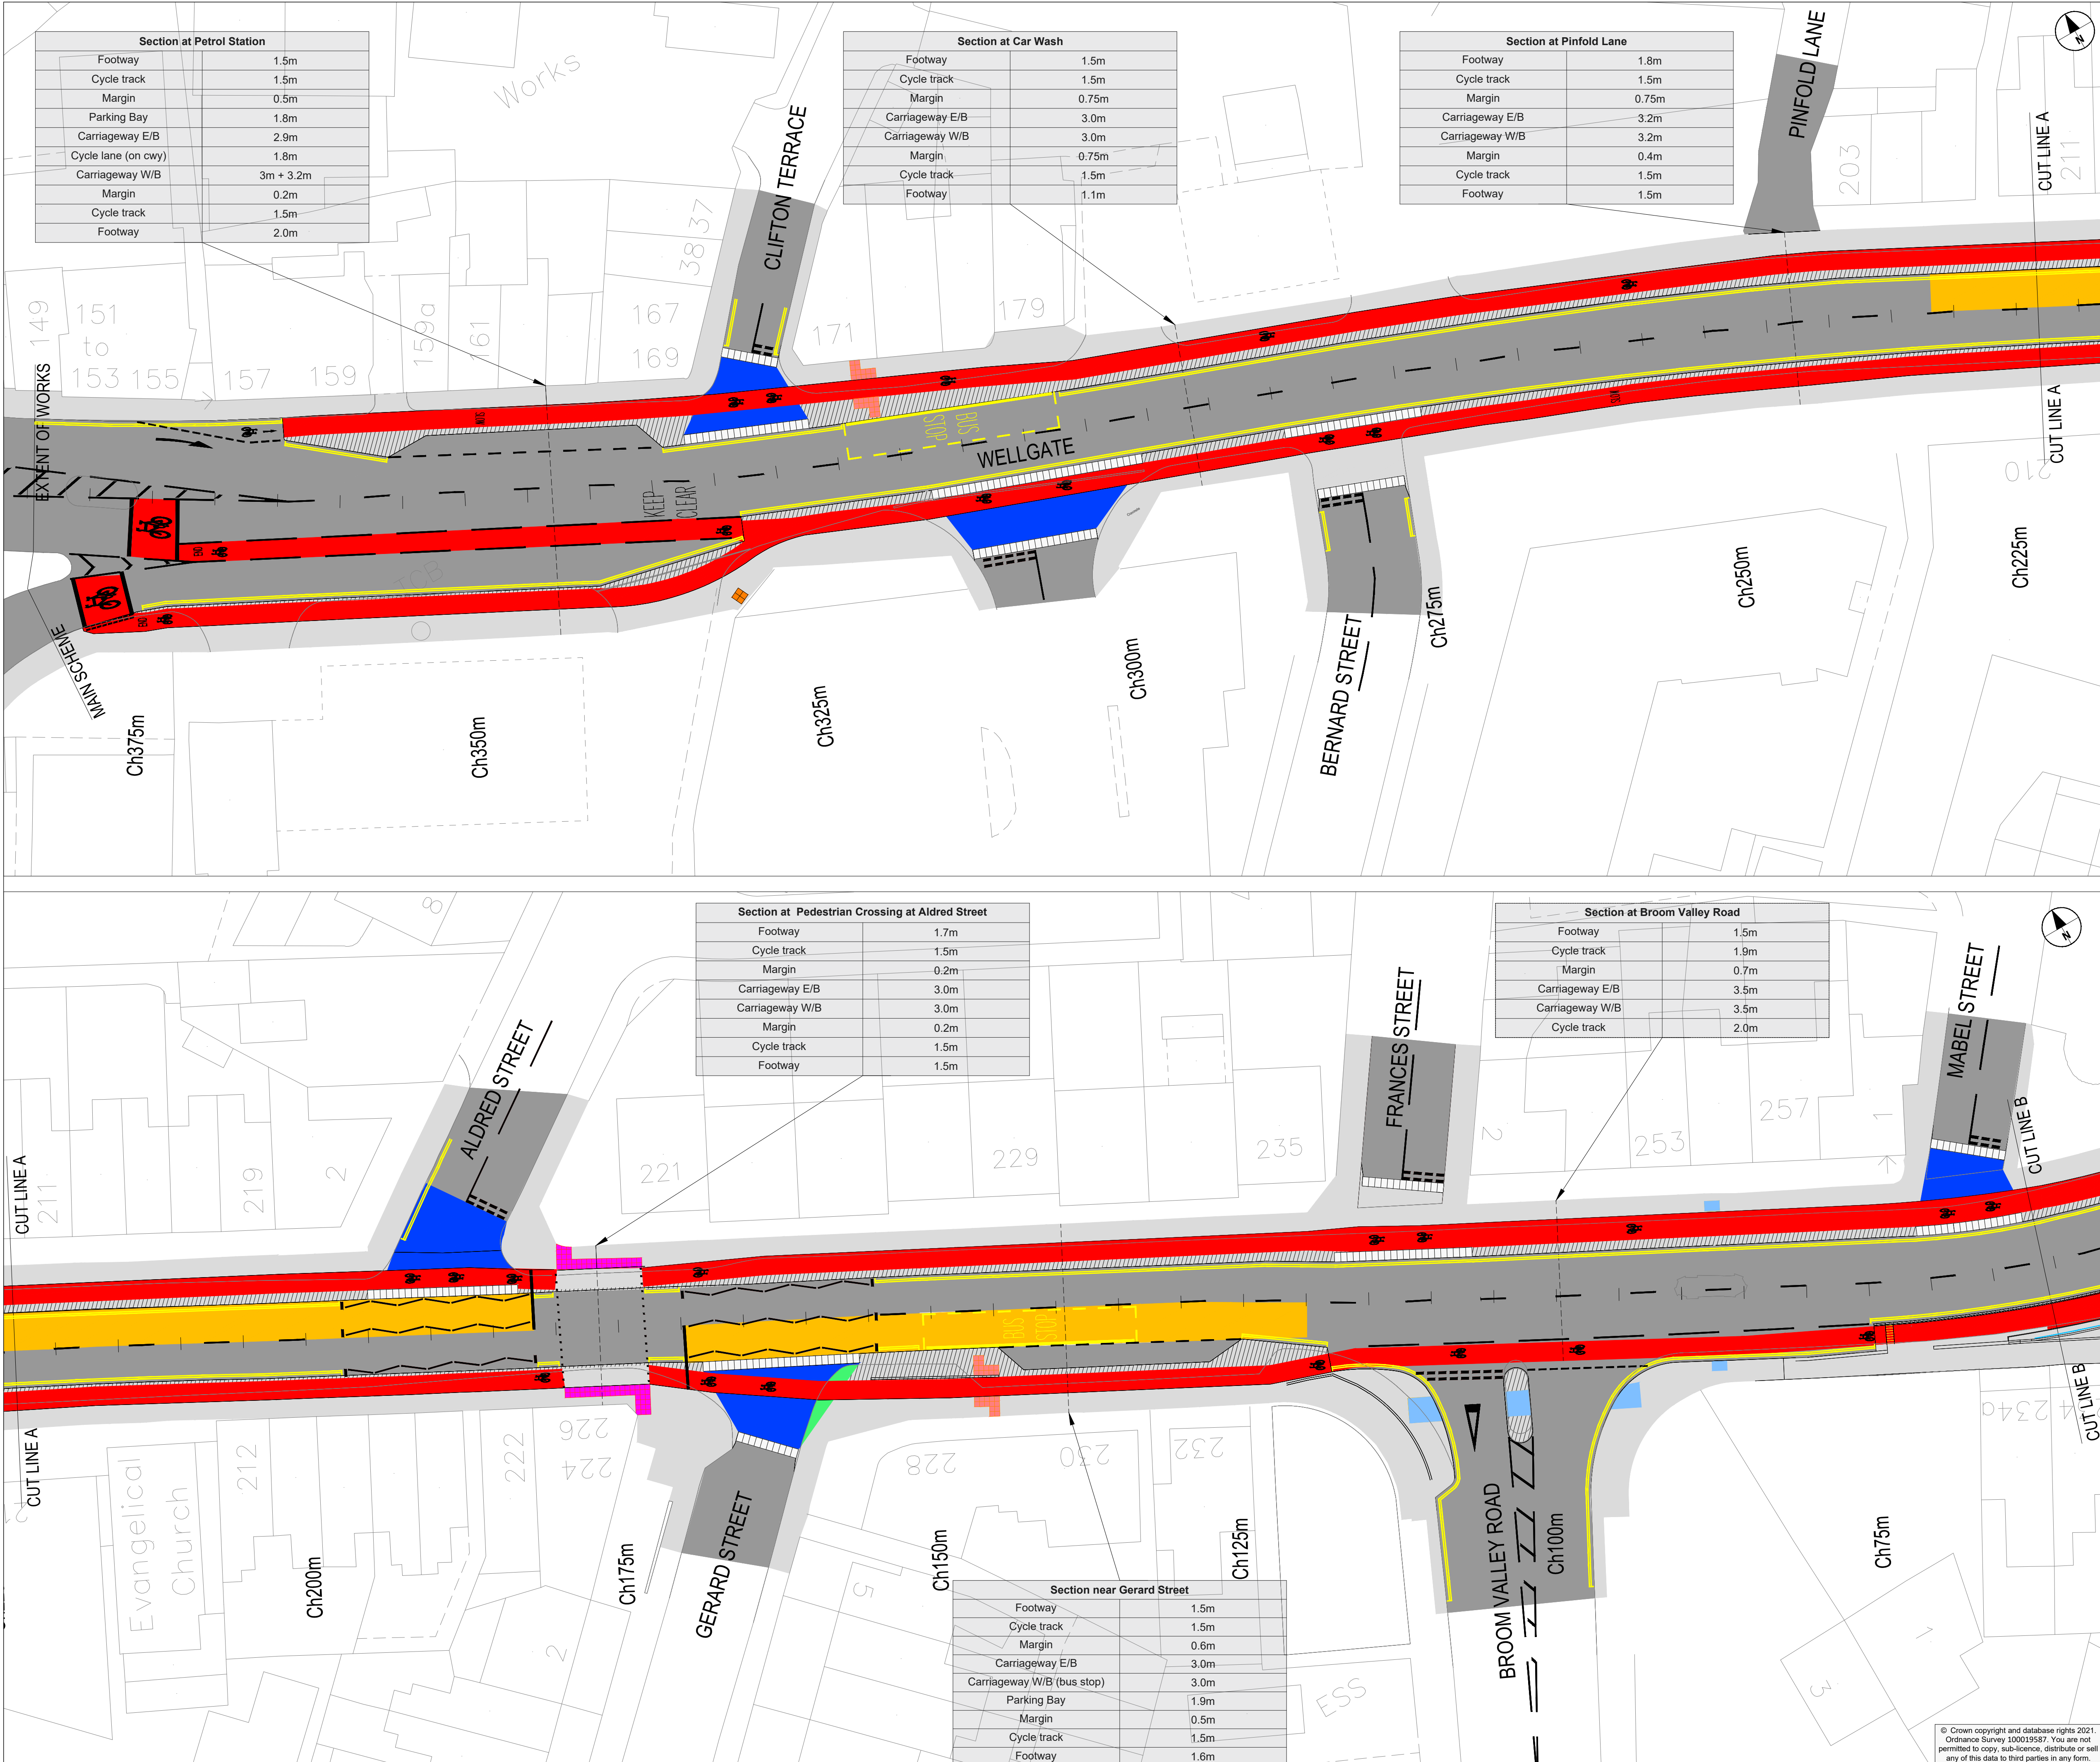

PROJECT

BROOM ROAD
CYCLE SCHEME

CLIENT



Riverside House, Main Street
Rotherham S60 1AE
tel: +44 (0)1709 382121
www.rotherham.gov.uk

CONSULTANT

AECOM

Royal Court
Basil Close
Chesterfield, S41 7SL
tel: +44 (0)1246 209 221
www.aecom.com

NOTES

1. THIS DRAWING IS TO BE READ IN CONJUNCTION WITH ALL OTHER RELEVANT DOCUMENTATION.
2. DO NOT SCALE FROM THIS DRAWING, USE ONLY PRINTED DIMENSIONS.
3. ALL DIMENSIONS IN MILLIMETERS, ALL CHAINAGES, LEVELS AND COORDINATES ARE IN METRES UNLESS DEFINED OTHERWISE.
4. THIS DRAWING IS TO BE READ IN CONJUNCTION WITH THE PROJECT HEALTH & SAFETY FILE FOR ANY IDENTIFIED POTENTIAL RISKS.
5. REFER TO ROAD PAVEMENT DRAWING NO :0701-0703 FOR DETAILS REGARDING FOOTCYCLEWAY & CARRIAGEWAY DETAILS.

- KEY:
- FOOTWAY
 - UNCONTROLLED FOOTWAY TACTILE CROSSING
 - BUS STOP TACTILE CROSSING
 - CONTROLLED TACTILE CROSSING
 - GREEN HIGH FRICTION SURFACE AND GREEN SURFACING FOR THE BUS LANE
 - CYCLE FACILITIES
 - BUFF HIGH FRICTION SURFACE
 - CARRIAGEWAY
 - BUS STOP
 - GENERAL PAVING
 - DUTCH STYLED KERB
 - ASPHALT RAMP
 - PROPOSED RELOCATION TELEPHONE BOX
 - 14 METRE PEDESTRIAN GUARDRAIL TO MATCH EXISTING (ALPHA RAIL OR SIMILAR) AND AS APPROVED BY THE OVERSEEING AUTHORITY

CROSS SECTION ADDED & VARIOUS ADJUSTMENTS ASPHALT RAMP & ADJUSTMENTS MADE & UPDATED ROAD MARKING NOTES 1- 4 ADDED	UN	JL	15/02/22	D03
	U.N	M.D	13/12/21	D02
	U.N	MD	02/11/21	D01
	BY	CHECK	DATE	SUFFIX
REVISION DETAILS				

PROJECT MANAGEMENT INITIALS

DESIGNED: RB CHECKED: APPROVED: MD

INTERNAL PROJECT NUMBER SCALE

60656118 1:250

STATUS BS1192 SUITABILITY

DETAIL DESIGN

SHEET TITLE

GENERAL ARRANGEMENT
SHEET 1 OF 3

DRAWING NUMBER REV

60656118-ACM-HGN-GEN-GEN-ZZ-Z-DR-CH-0001 D03