


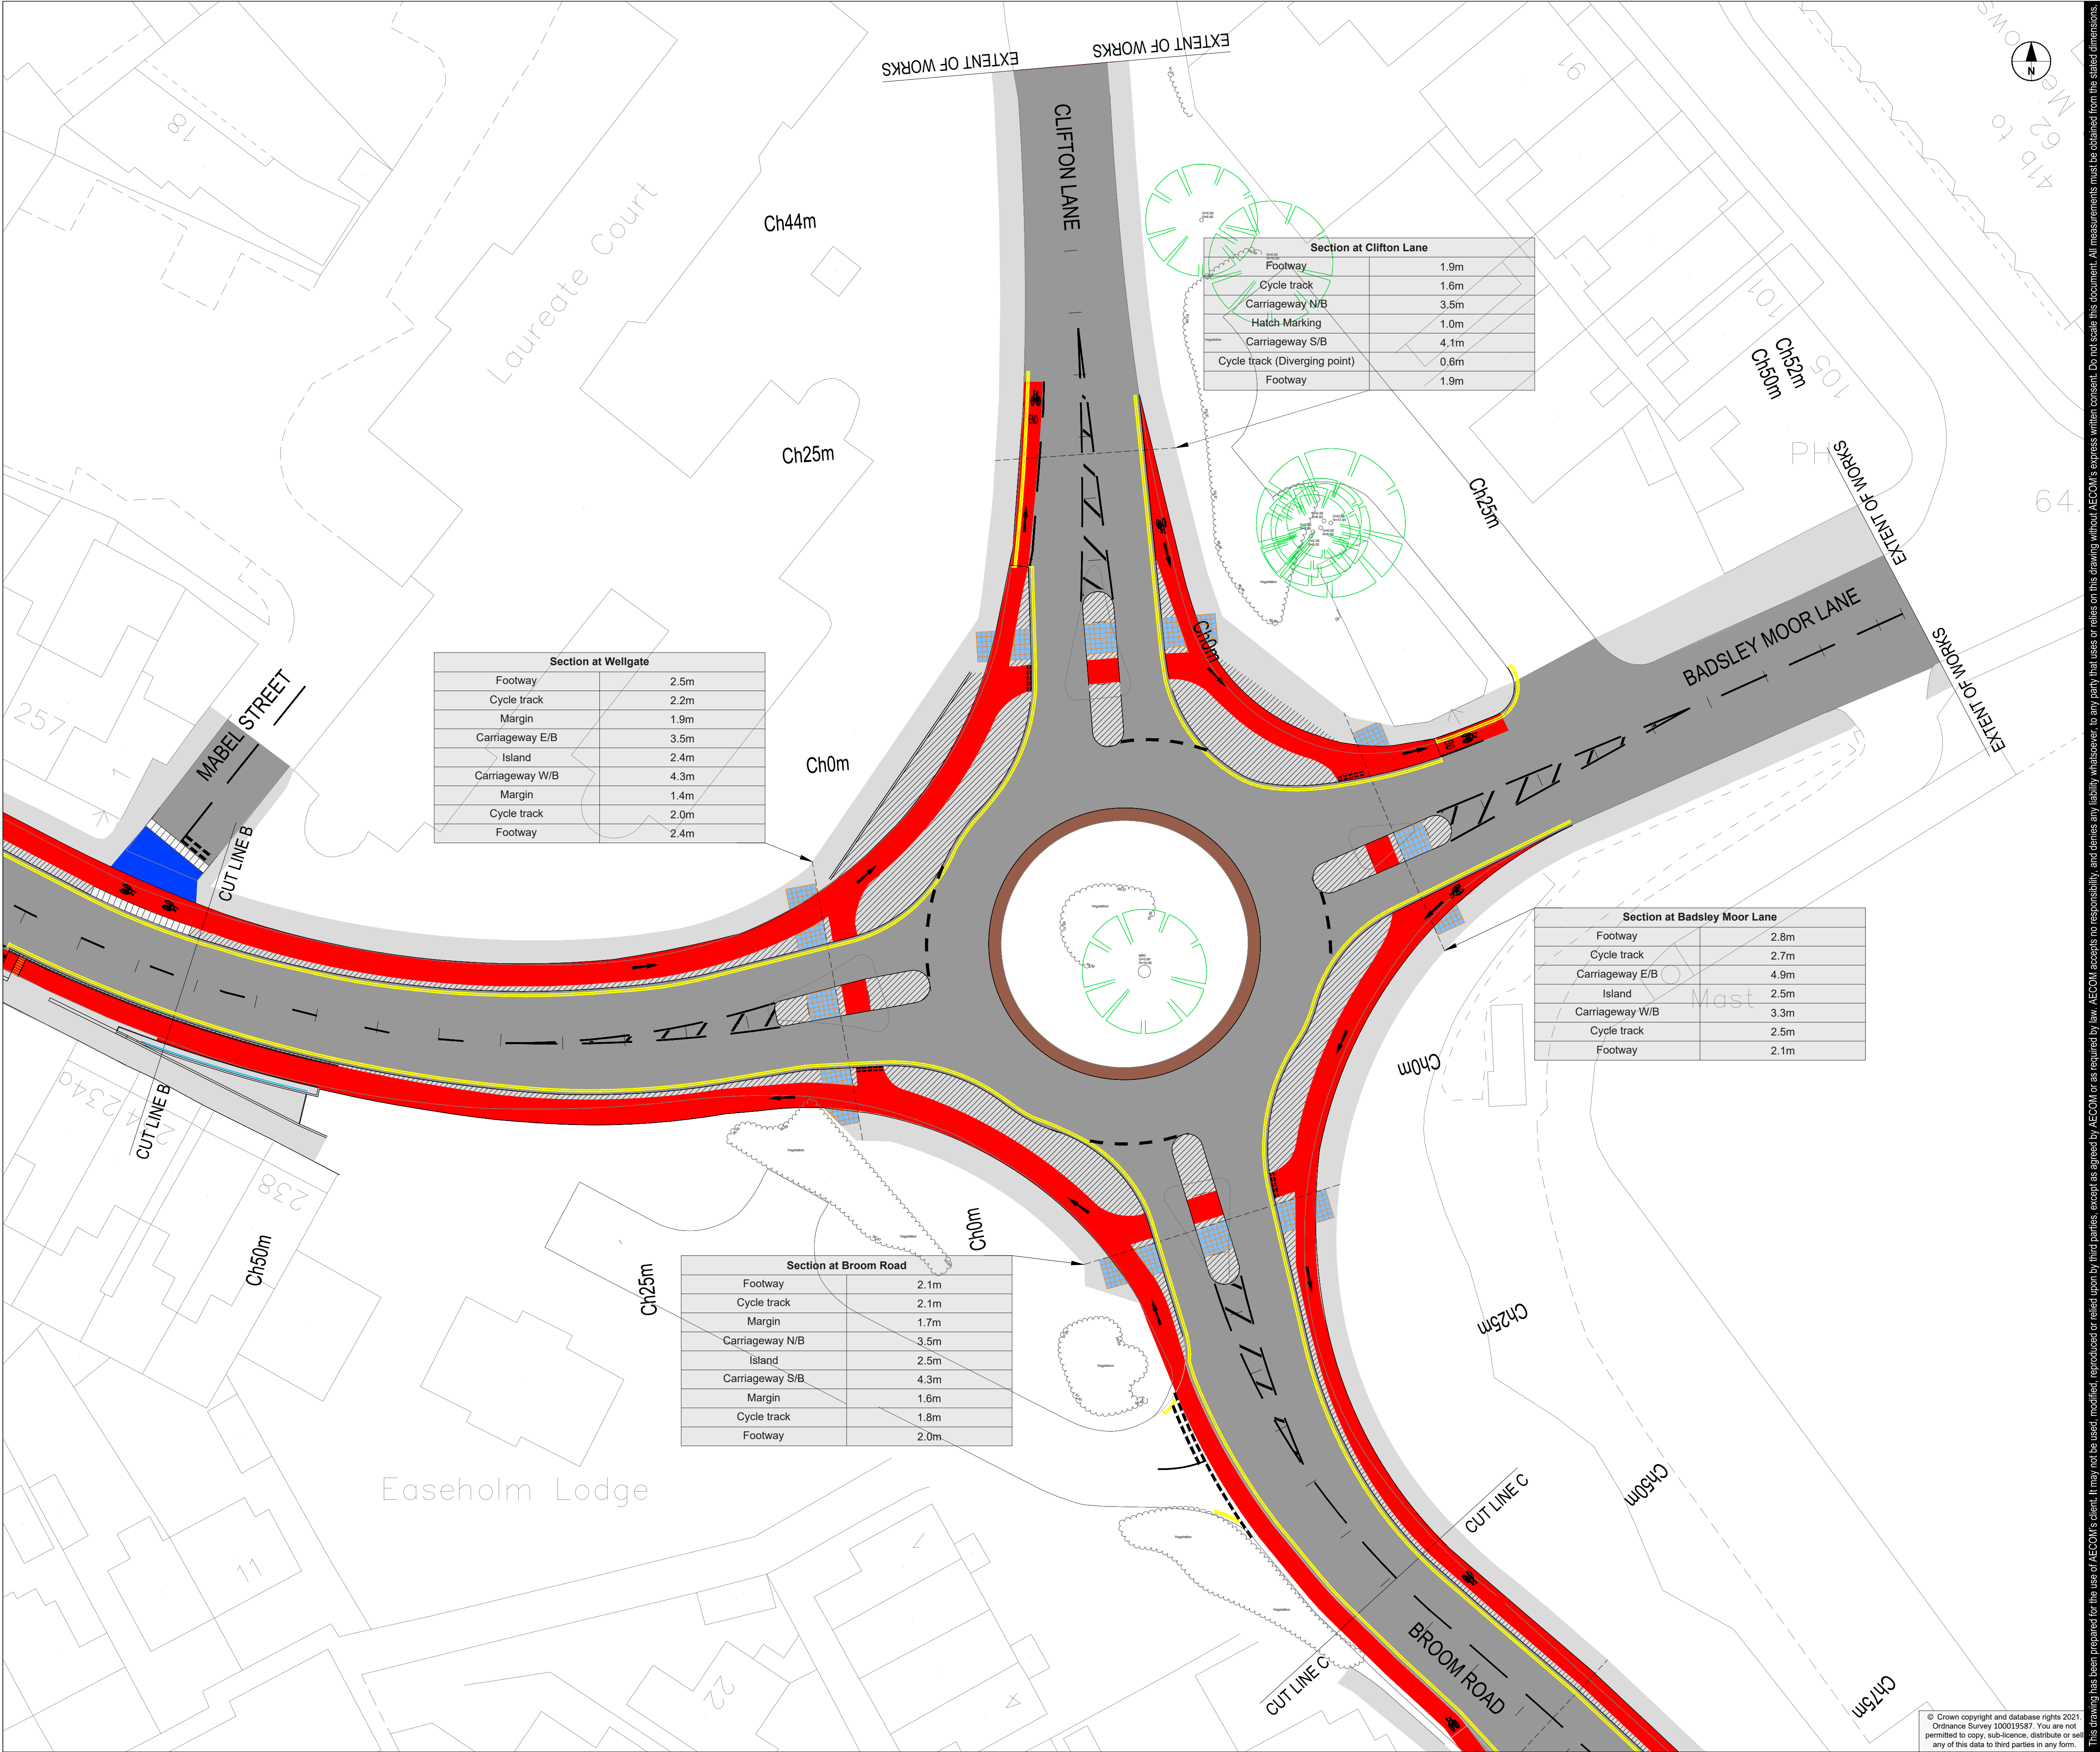

PROJECT

BROOM ROAD
CYCLE SCHEME

CLIENT



Riverside House, Main Street
Rotherham S60 1AE
tel: +44 (0)1709 382121
www.rotherham.gov.uk

CONSULTANT

AECOM

Royal Court
Basil Close
Chesterfield, S41 7SL
tel: +44 (0)1246 209 221
www.aecom.com

NOTES

1. THIS DRAWING IS TO BE READ IN CONJUNCTION WITH ALL OTHER RELEVANT DOCUMENTATION.
2. DO NOT SCALE FROM THIS DRAWING. USE ONLY PRINTED DIMENSIONS.
3. ALL DIMENSIONS IN MILLIMETERS, ALL CHAINAGES, LEVELS AND COORDINATES ARE IN METRES UNLESS DEFINED OTHERWISE.
4. THIS DRAWING IS TO BE READ IN CONJUNCTION WITH THE PROJECT HEALTH & SAFETY FILE FOR ANY IDENTIFIED POTENTIAL RISKS.
5. REFER TO ROAD PAVEMENT DRAWING NO. 0701-0703 FOR DETAILS REGARDING FOOT/CYCLEWAY & CARRIAGEWAY DETAILS.

KEY:

	FOOTWAY
	UNCONTROLLED FOOTWAY TACTILE CROSSING
	BUS STOP TACTILE CROSSING
	CONTROLLED TACTILE CROSSING
	GREEN HIGH FRICTION SURFACE AND GREEN SURFACING FOR THE BUS LANE
	CYCLE FACILITIES
	BUFF HIGH FRICTION SURFACE
	CARRIAGEWAY
	BUS STOP
	GENERAL PAVING
	DUTCH STYLED KERB
	ASPHALT RAMP
	PROPOSED RELOCATION TELEPHONE BOX
	14 METRE PEDESTRIAN GUARDRAIL TO MATCH EXISTING (ALPHA RAIL OR SIMILAR) AND AS APPROVED BY THE OVERSEEING AUTHORITY

CROSS SECTION ADDED & VARIOUS ADJUSTMENTS ASPHALT RAMP & ADJUSTMENTS MADE & UPDATED ROAD MARKING NOTES 1 - 4 ADDED	UN	JL	15/02/22	D03
	U.N	M.D	13/12/21	D02
	U.N	M.D	02/11/21	D01
	BY	CHECK	DATE	SUFFIX

PROJECT MANAGEMENT INITIALS

DESIGNED: RB CHECKED: UN APPROVED: MD

INTERNAL PROJECT NUMBER SCALE

60656118 1:250

STATUS BS1192 SUITABILITY

DETAIL DESIGN -

SHEET TITLE

GENERAL ARRANGEMENT
SHEET 2 OF 3

DRAWING NUMBER REV

60656118-ACM-HGN-GEN-GEN-ZZ-Z-DR-CH-0002 D03