


ISO A1 594mm x 841mm
Last saved by: LEUNGCK1 (2022.02.18) Last Picked: 2022.02.18
Filename: L:\LEGACY\WIP\MK_SHARED\IMHA_PSP3\ROTHERHAM_MBC\60656118-ACM-HGN-GEN-GEN-ZZ-Z-DR-CH-0001 - 0003 GENERAL ARRANGEMENT.DWG

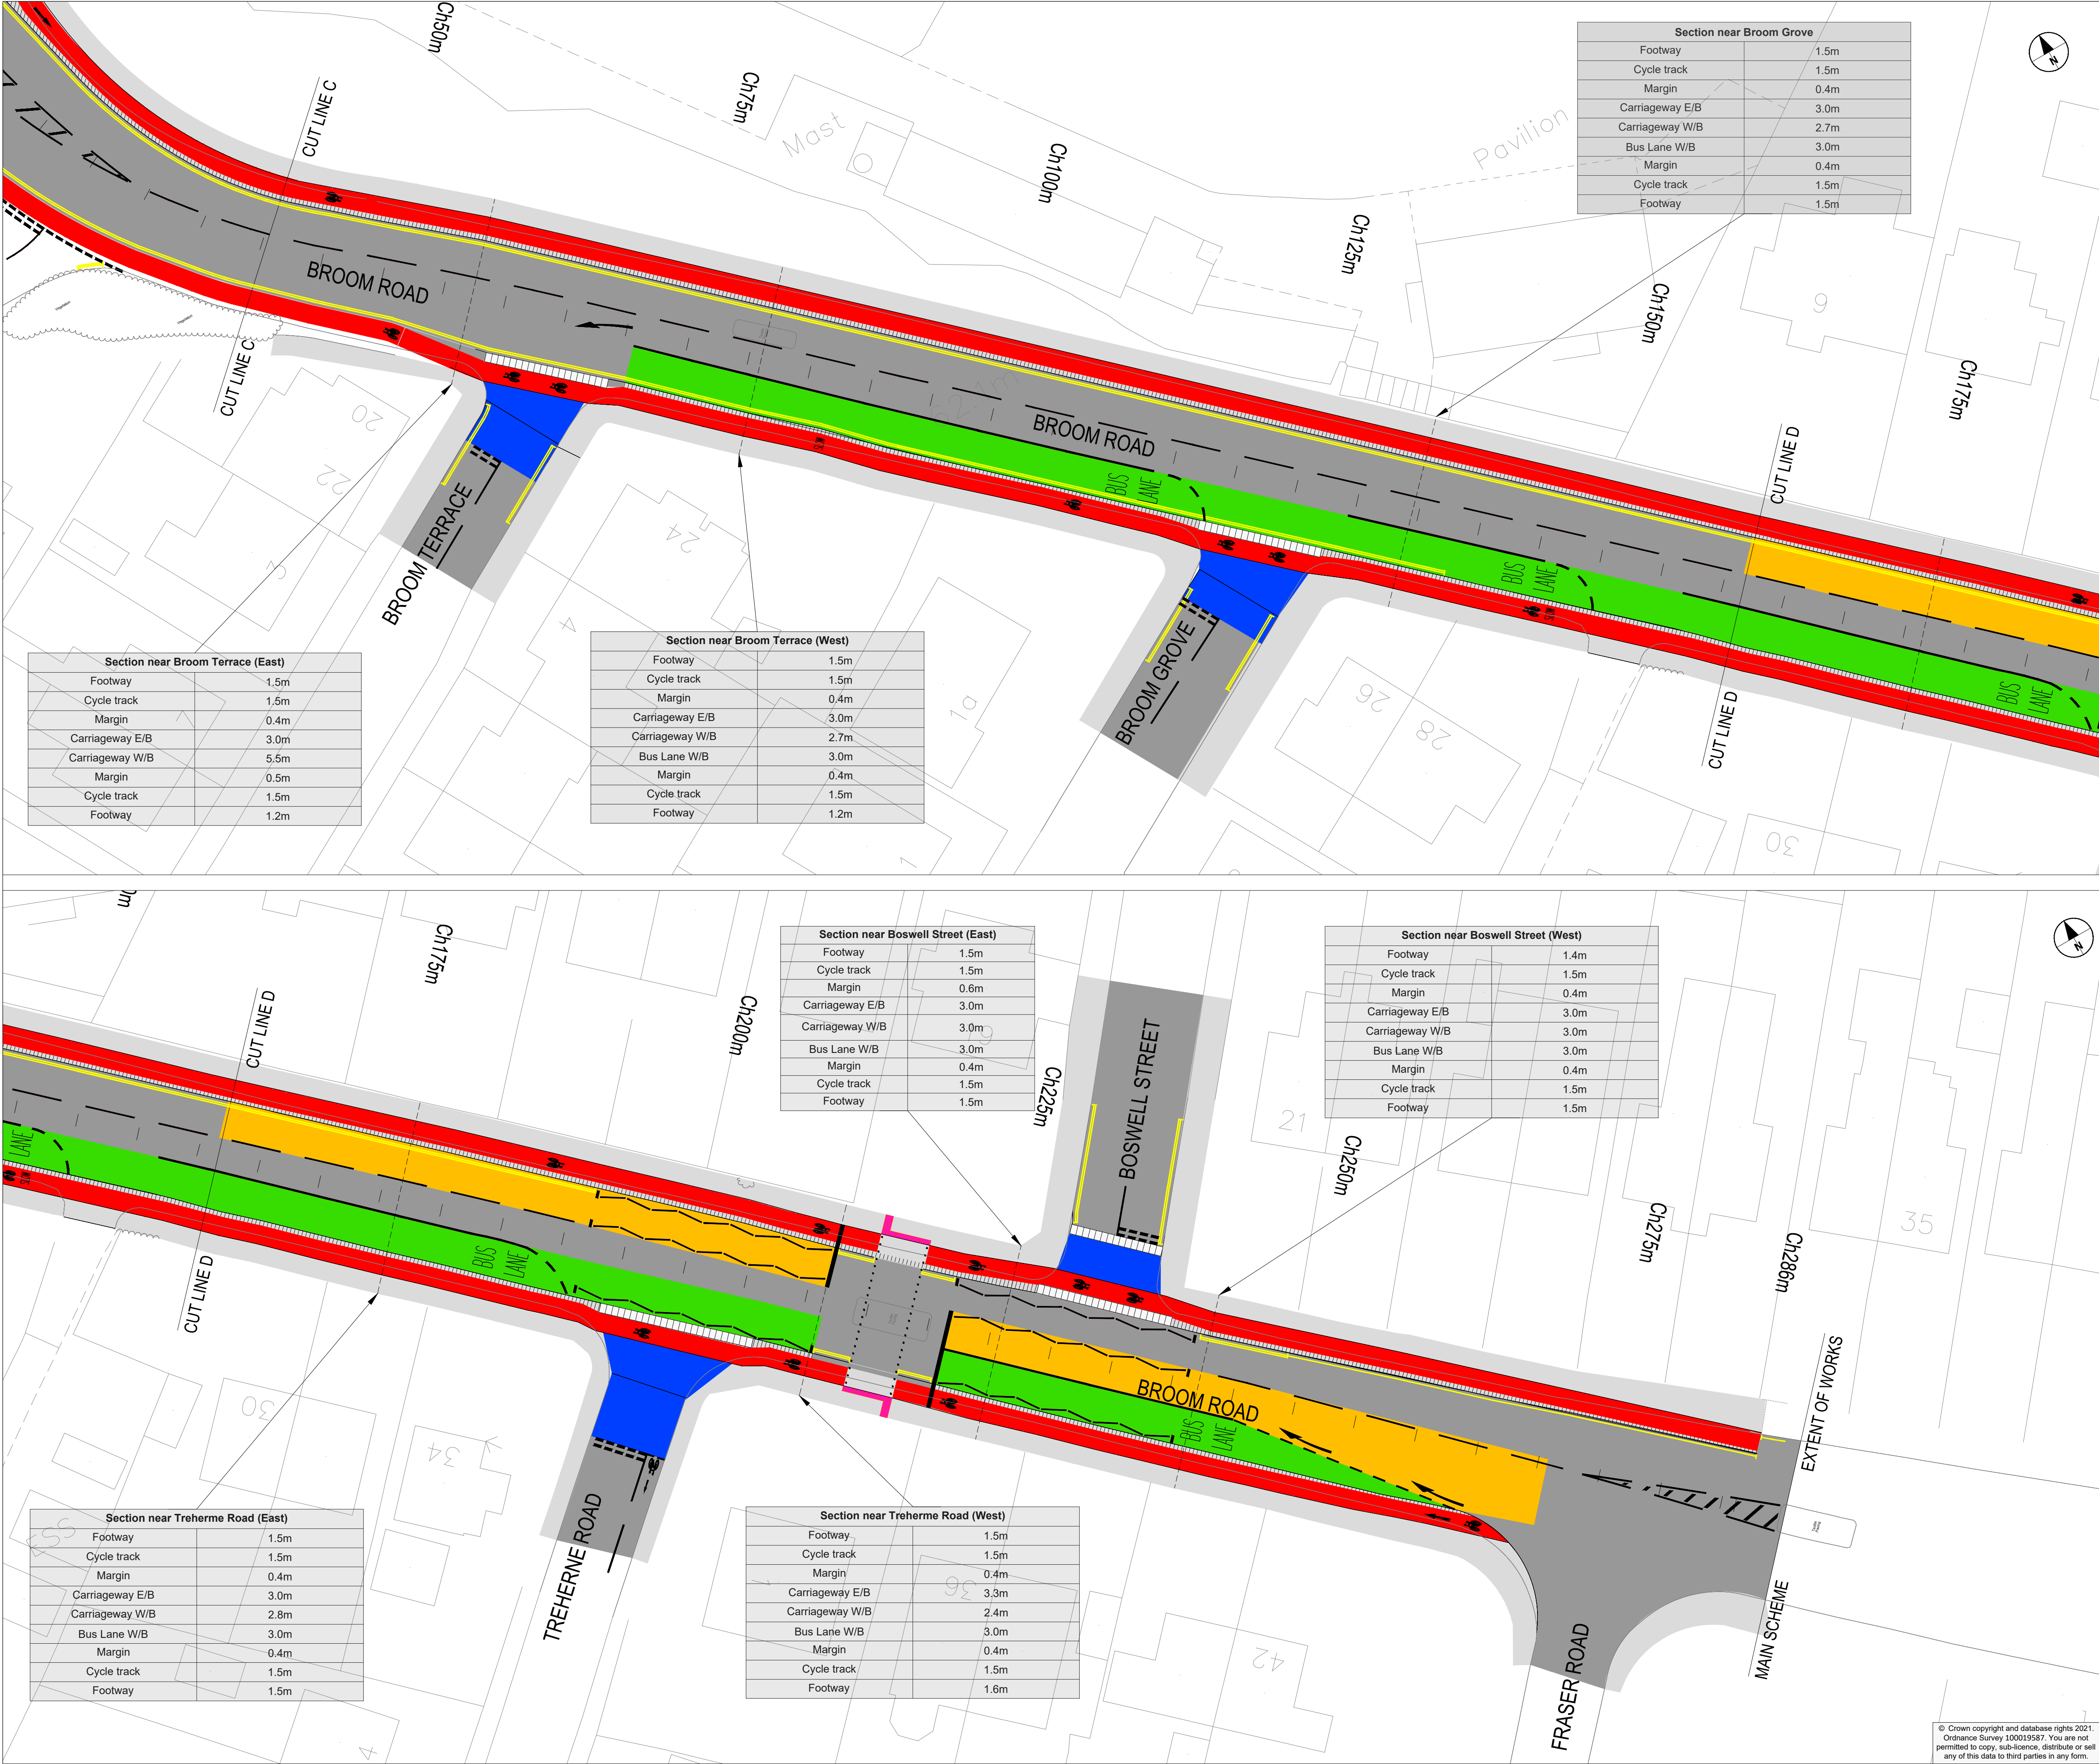

PROJECT

BROOM ROAD
CYCLE SCHEME

CLIENT



Riverside House, Main Street
Rotherham S60 1AE
tel: +44 (0)1709 382121
www.rotherham.gov.uk

CONSULTANT

AECOM

Royal Court
Basil Close
Chesterfield, S41 7SL
tel: +44 (0)1246 209 221
www.aecom.com

NOTES

1. THIS DRAWING IS TO BE READ IN CONJUNCTION WITH ALL OTHER RELEVANT DOCUMENTATION.
2. DO NOT SCALE FROM THIS DRAWING. USE ONLY PRINTED DIMENSIONS.
3. ALL DIMENSIONS IN MILLIMETERS. ALL CHAINAGES, LEVELS AND COORDINATES ARE IN METRES UNLESS DEFINED OTHERWISE.
4. THIS DRAWING IS TO BE READ IN CONJUNCTION WITH THE PROJECT HEALTH & SAFETY FILE FOR ANY IDENTIFIED POTENTIAL RISKS.
5. REFER TO ROAD PAVEMENT DRAWING NO. 0701-0703 FOR DETAILS REGARDING FOOT/CYCLEWAY & CARRIAGEWAY DETAILS.

- KEY:
- FOOTWAY
 - UNCONTROLLED FOOTWAY TACTILE CROSSING
 - BUS STOP TACTILE CROSSING
 - CONTROLLED TACTILE CROSSING
 - GREEN HIGH FRICTION SURFACE AND GREEN SURFACING FOR THE BUS LANE
 - CYCLE FACILITIES
 - BUFF HIGH FRICTION SURFACE
 - CARRIAGEWAY
 - BUS STOP
 - GENERAL PAVING
 - DUTCH STYLED KERB
 - ASPHALT RAMP
 - PROPOSED RELOCATION TELEPHONE BOX
 - 14 METRE PEDESTRIAN GUARDRAIL TO MATCH EXISTING (ALPHA RAIL OR SIMILAR) AND AS APPROVED BY THE OVERSEEING AUTHORITY

CROSS SECTION ADDED & VARIOUS ADJUSTMENTS	UN	JL	15/02/22	D03
ASPHALT RAMP & ADJUSTMENTS	U.N	M.D	13/12/21	D02
MADE & UPDATED ROAD MARKING	U.N	M.D	02/11/21	D01
NOTES 1 - 4 ADDED	BY	CHECK	DATE	SUFFIX

PROJECT MANAGEMENT INITIALS

DESIGNED: RB CHECKED: UN APPROVED: MD

INTERNAL PROJECT NUMBER SCALE

60656118 1:250

STATUS BS1192 SUITABILITY

DETAIL DESIGN -

SHEET TITLE

GENERAL ARRANGEMENT
SHEET 3 OF 3

DRAWING NUMBER REV

60656118-ACM-HGN-GEN-GEN-ZZ-Z-DR-CH-0003 D03

© Crown copyright and database rights 2021.
Ordnance Survey 100035587. You are not permitted to copy, sub-licence, distribute or sell any of this data to third parties in any form.

This drawing has been prepared for the use of AECOM's client. It may not be used, modified, reproduced or relied upon by third parties, except as agreed by AECOM or as required by law. AECOM accepts no responsibility, and denies any liability whatsoever, to any party that uses or relies on this drawing without AECOM's express written consent. Do not scale this document. All measurements must be obtained from the stated dimensions.